



BuildAmerica

100 Cummings Center
Beverly MA 01915

PROJECT

WE-35 B

Lot 35
Winnepesaukee Drive


Project No. 2004.27

Issue Date 12/07/04



SHEET TITLE

01 Floor Plan


A101

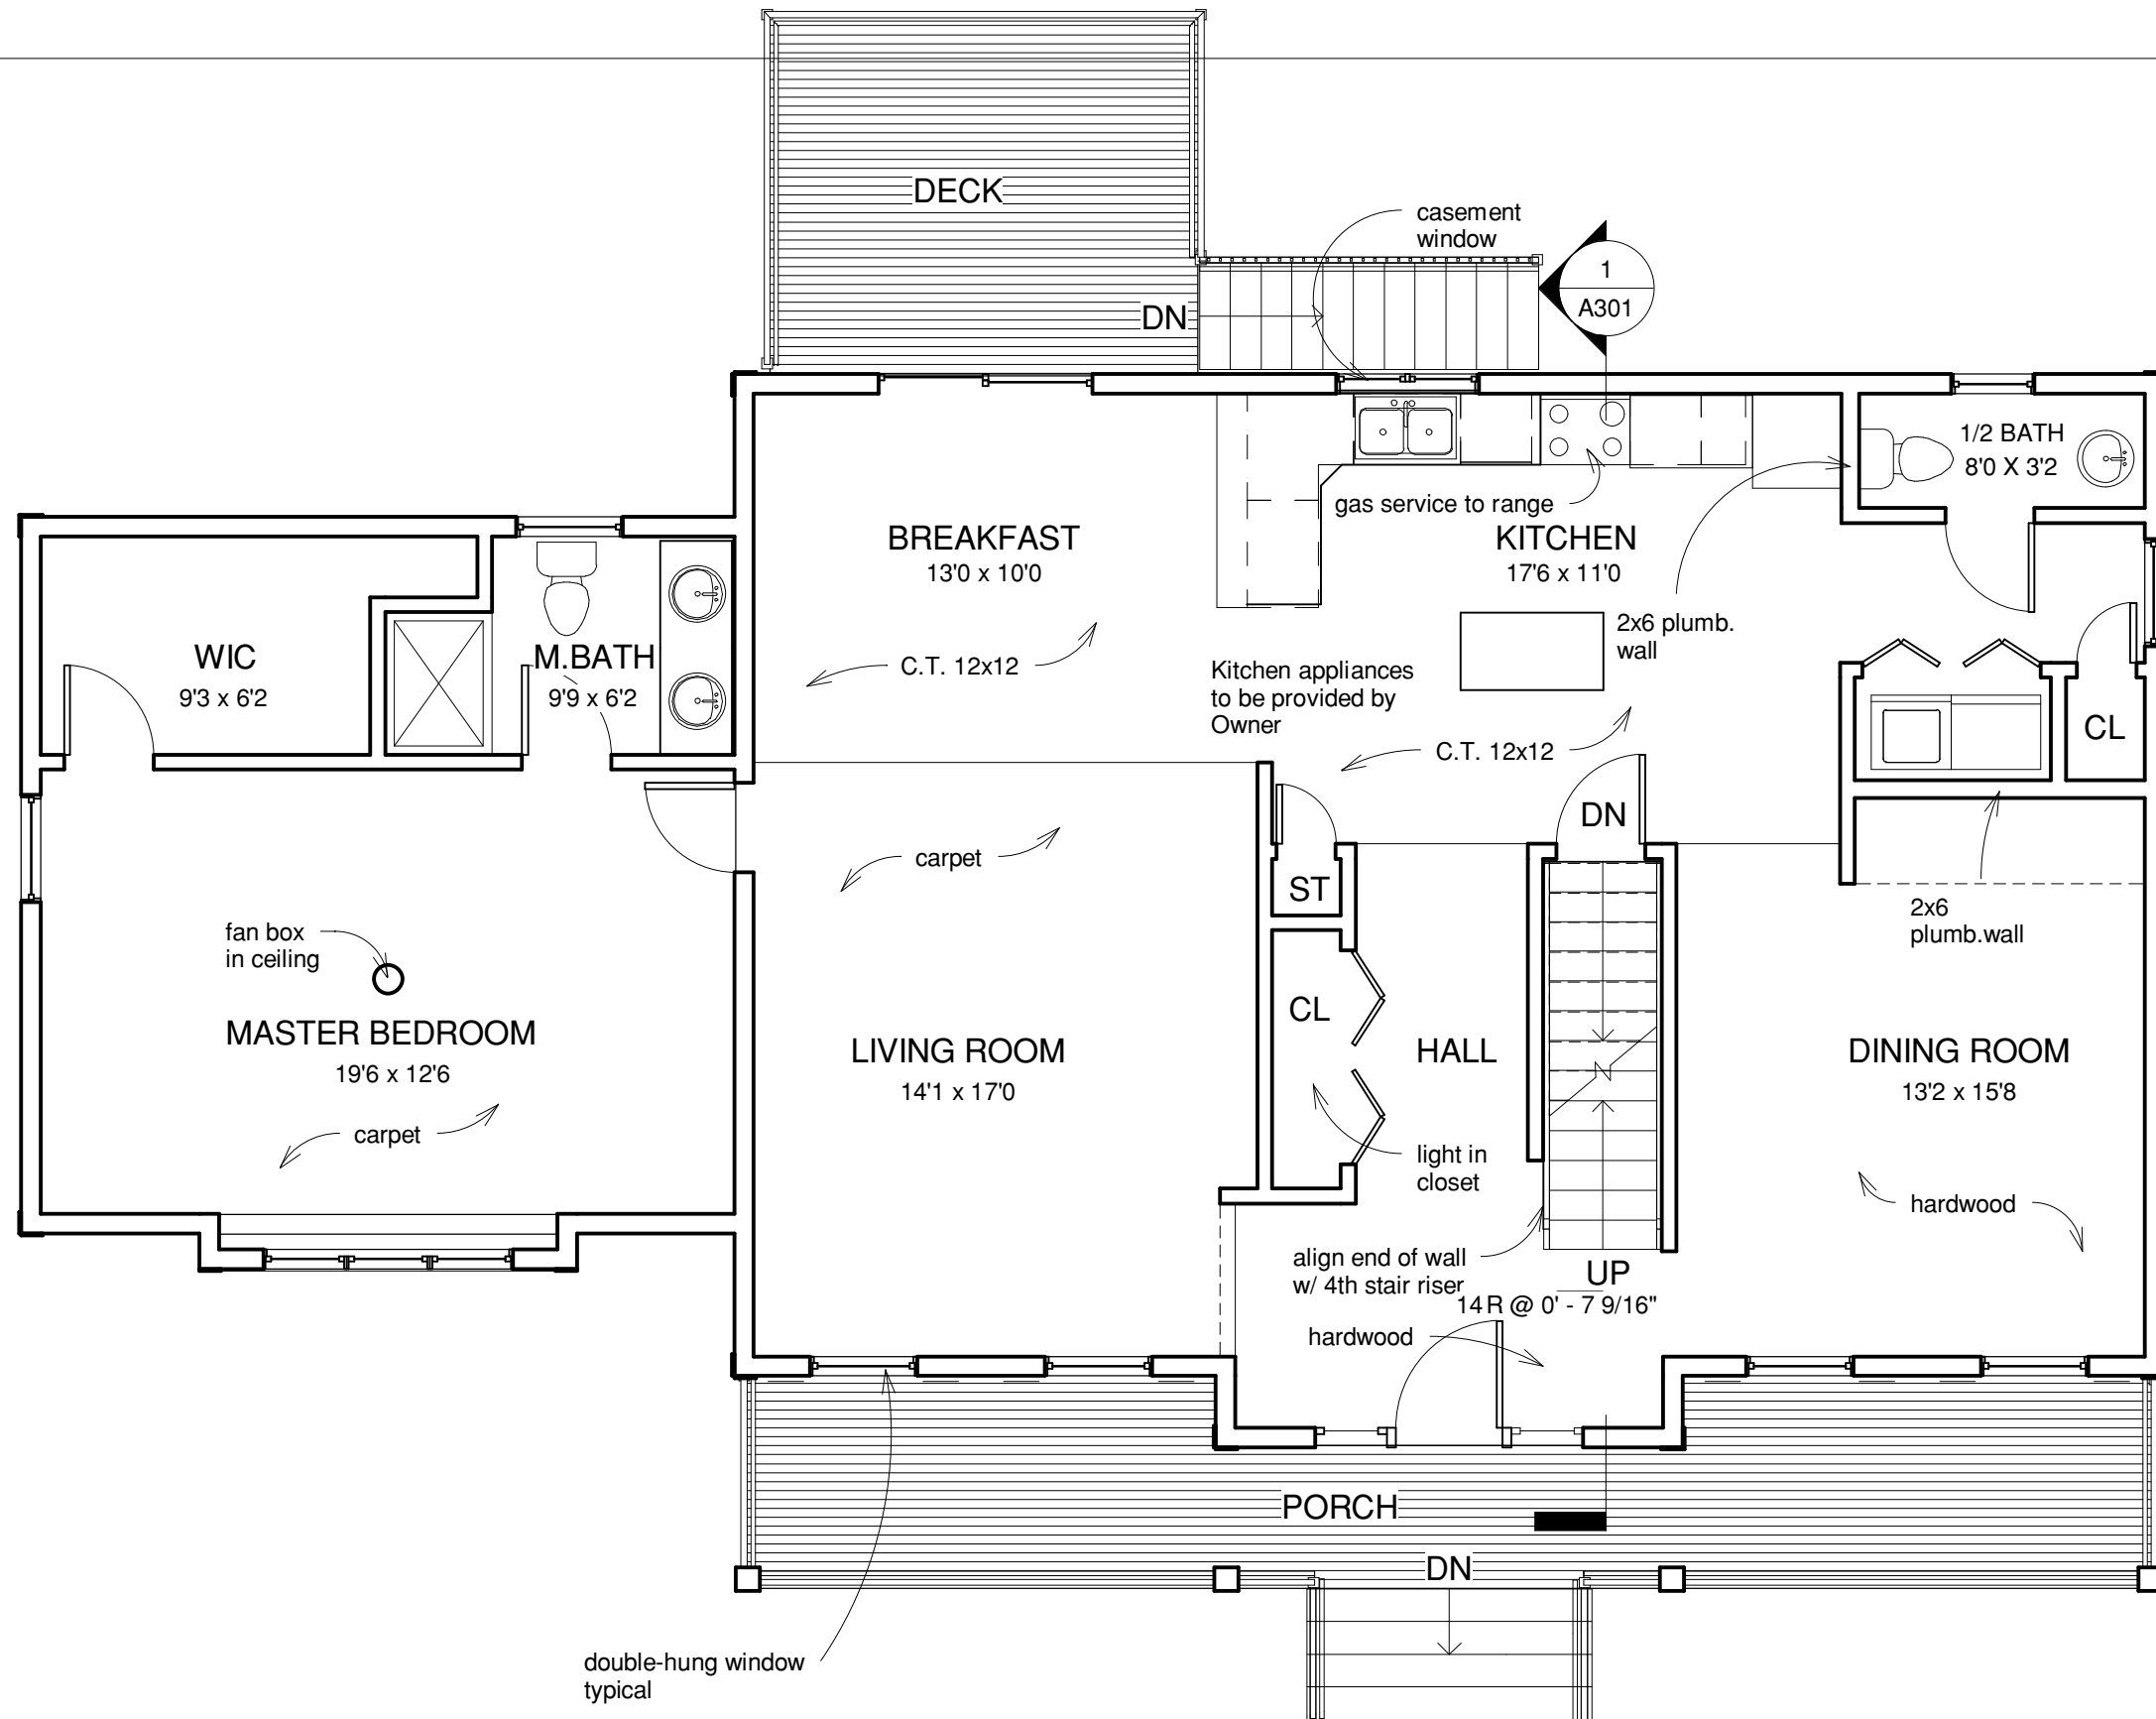

1 01 Floor
3/16" = 1'-0"

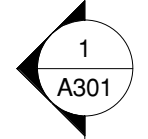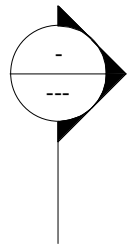

Note: Fans purchased and provided to builder by Owner.

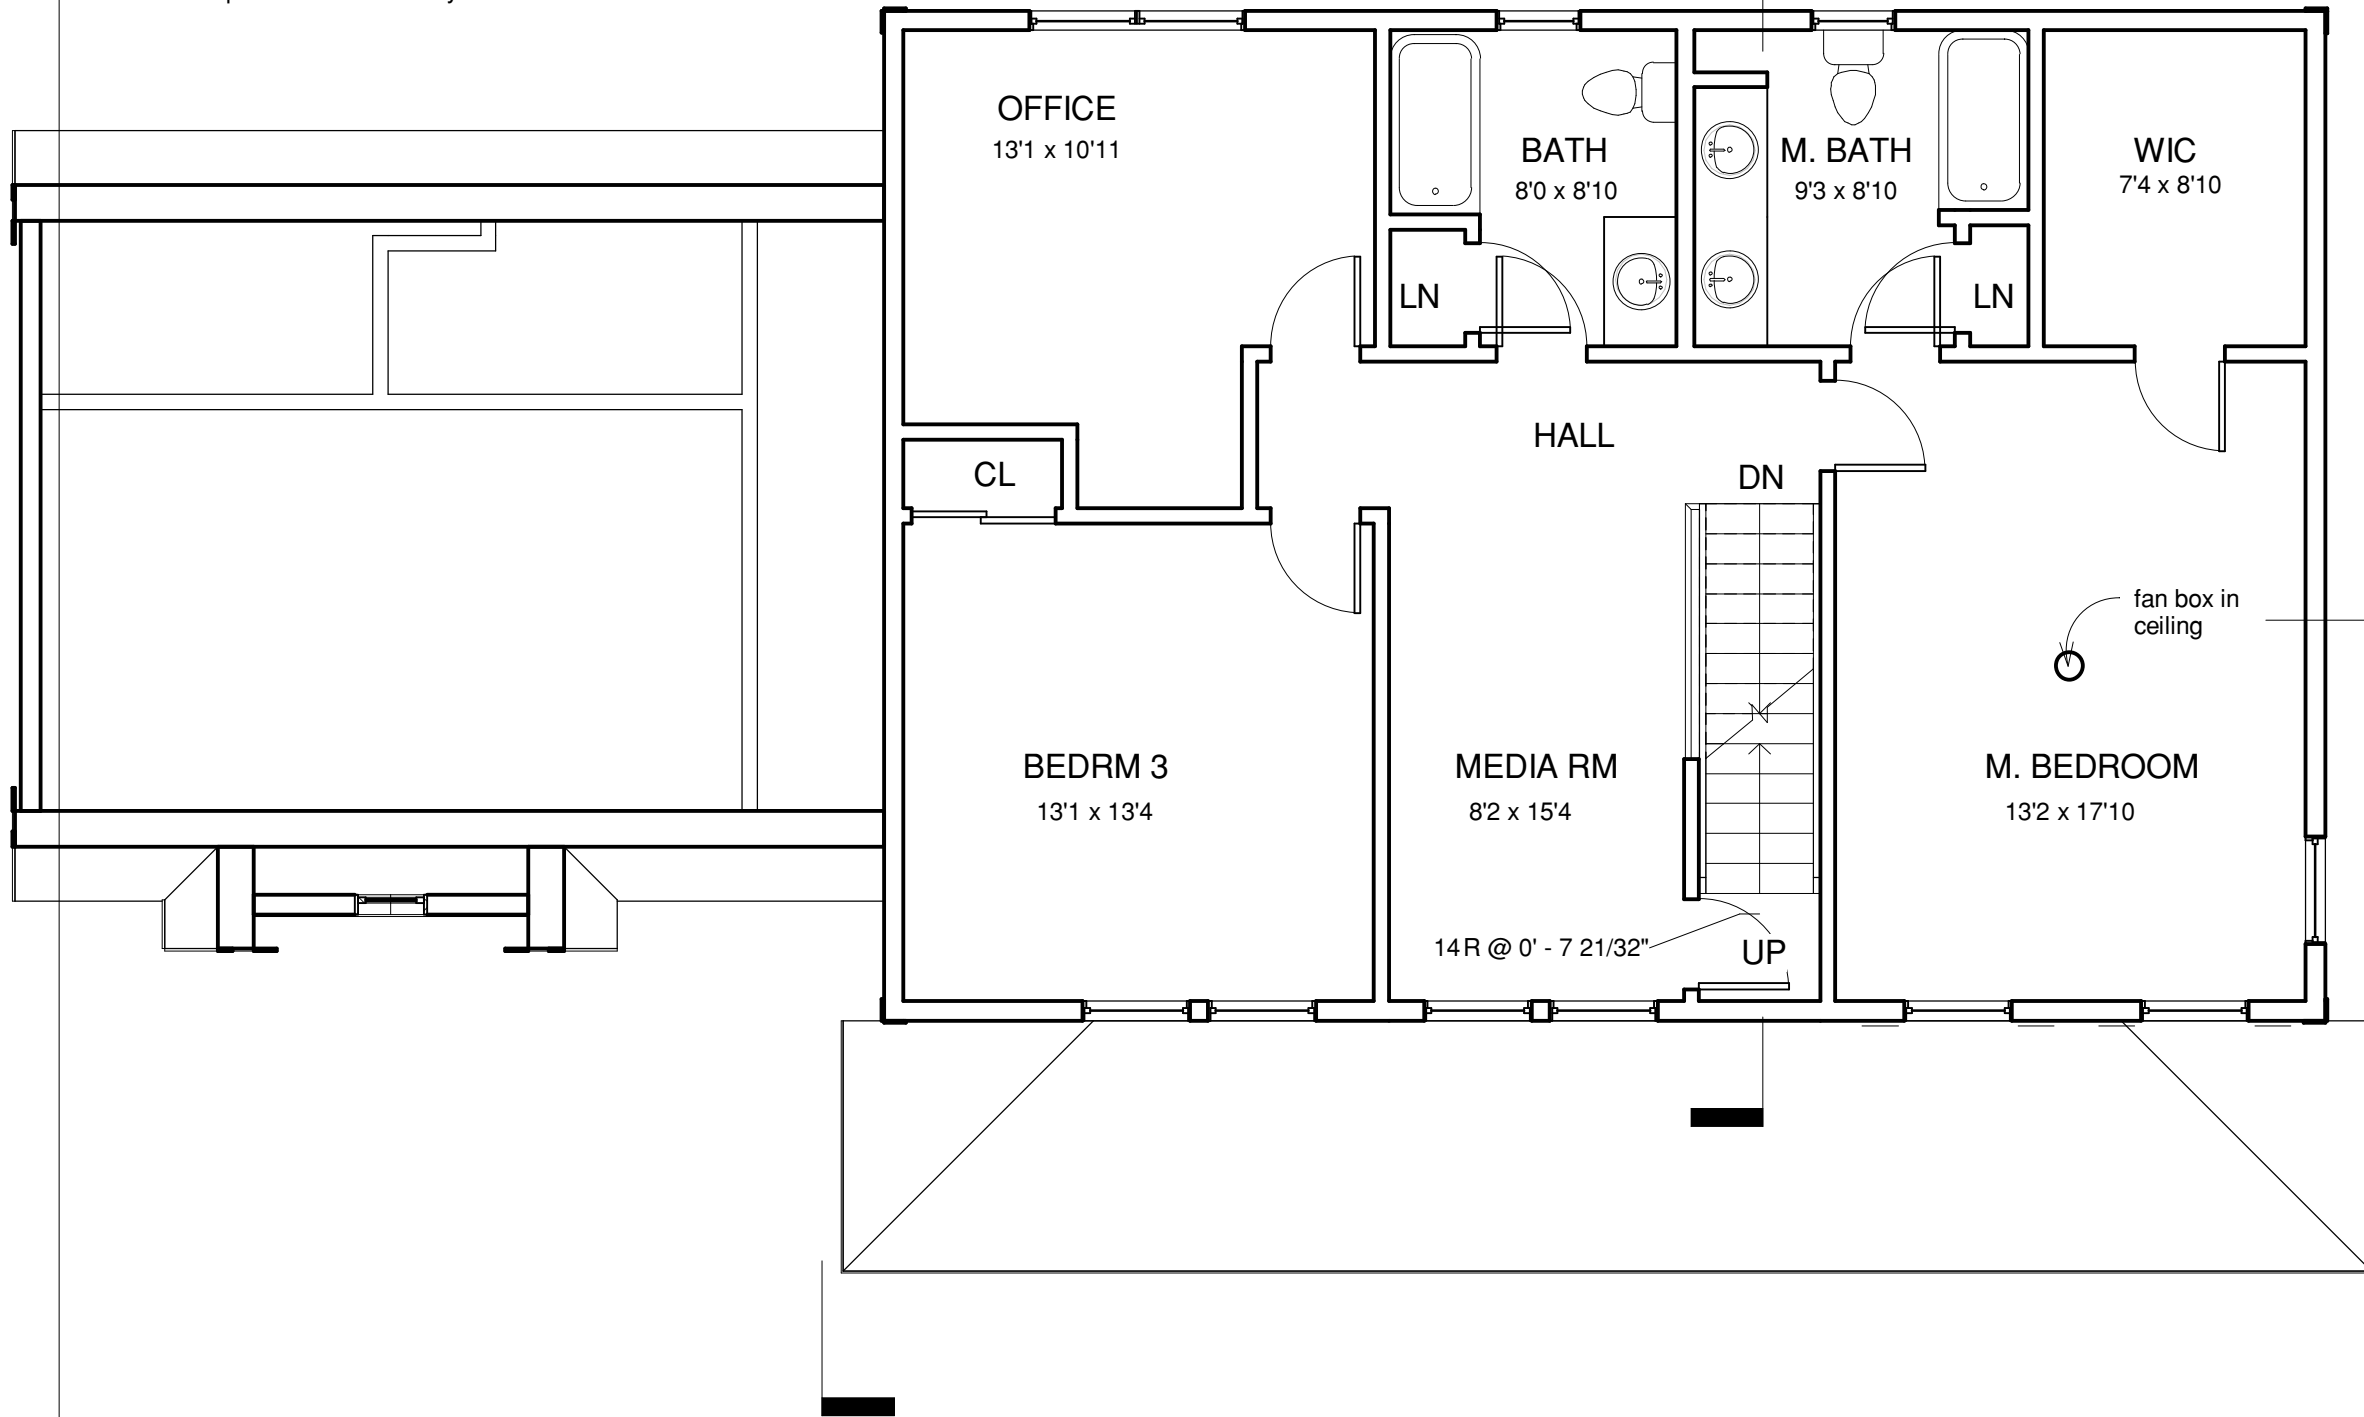

BuildAmerica

100 Cummings Center
Beverly MA 01915

PROJECT

WE-35 B

Lot 35
Winnepesaukee Drive

PROGRESS PRINT
Not For Construction

Project No. 2004.27

Issue Date 01/27/05

SHEET TITLE

02 Floor Plan

A102

① 02 Floor
3/16" = 1'-0"