


Note: Fans purchased and provided to builder by Owner.

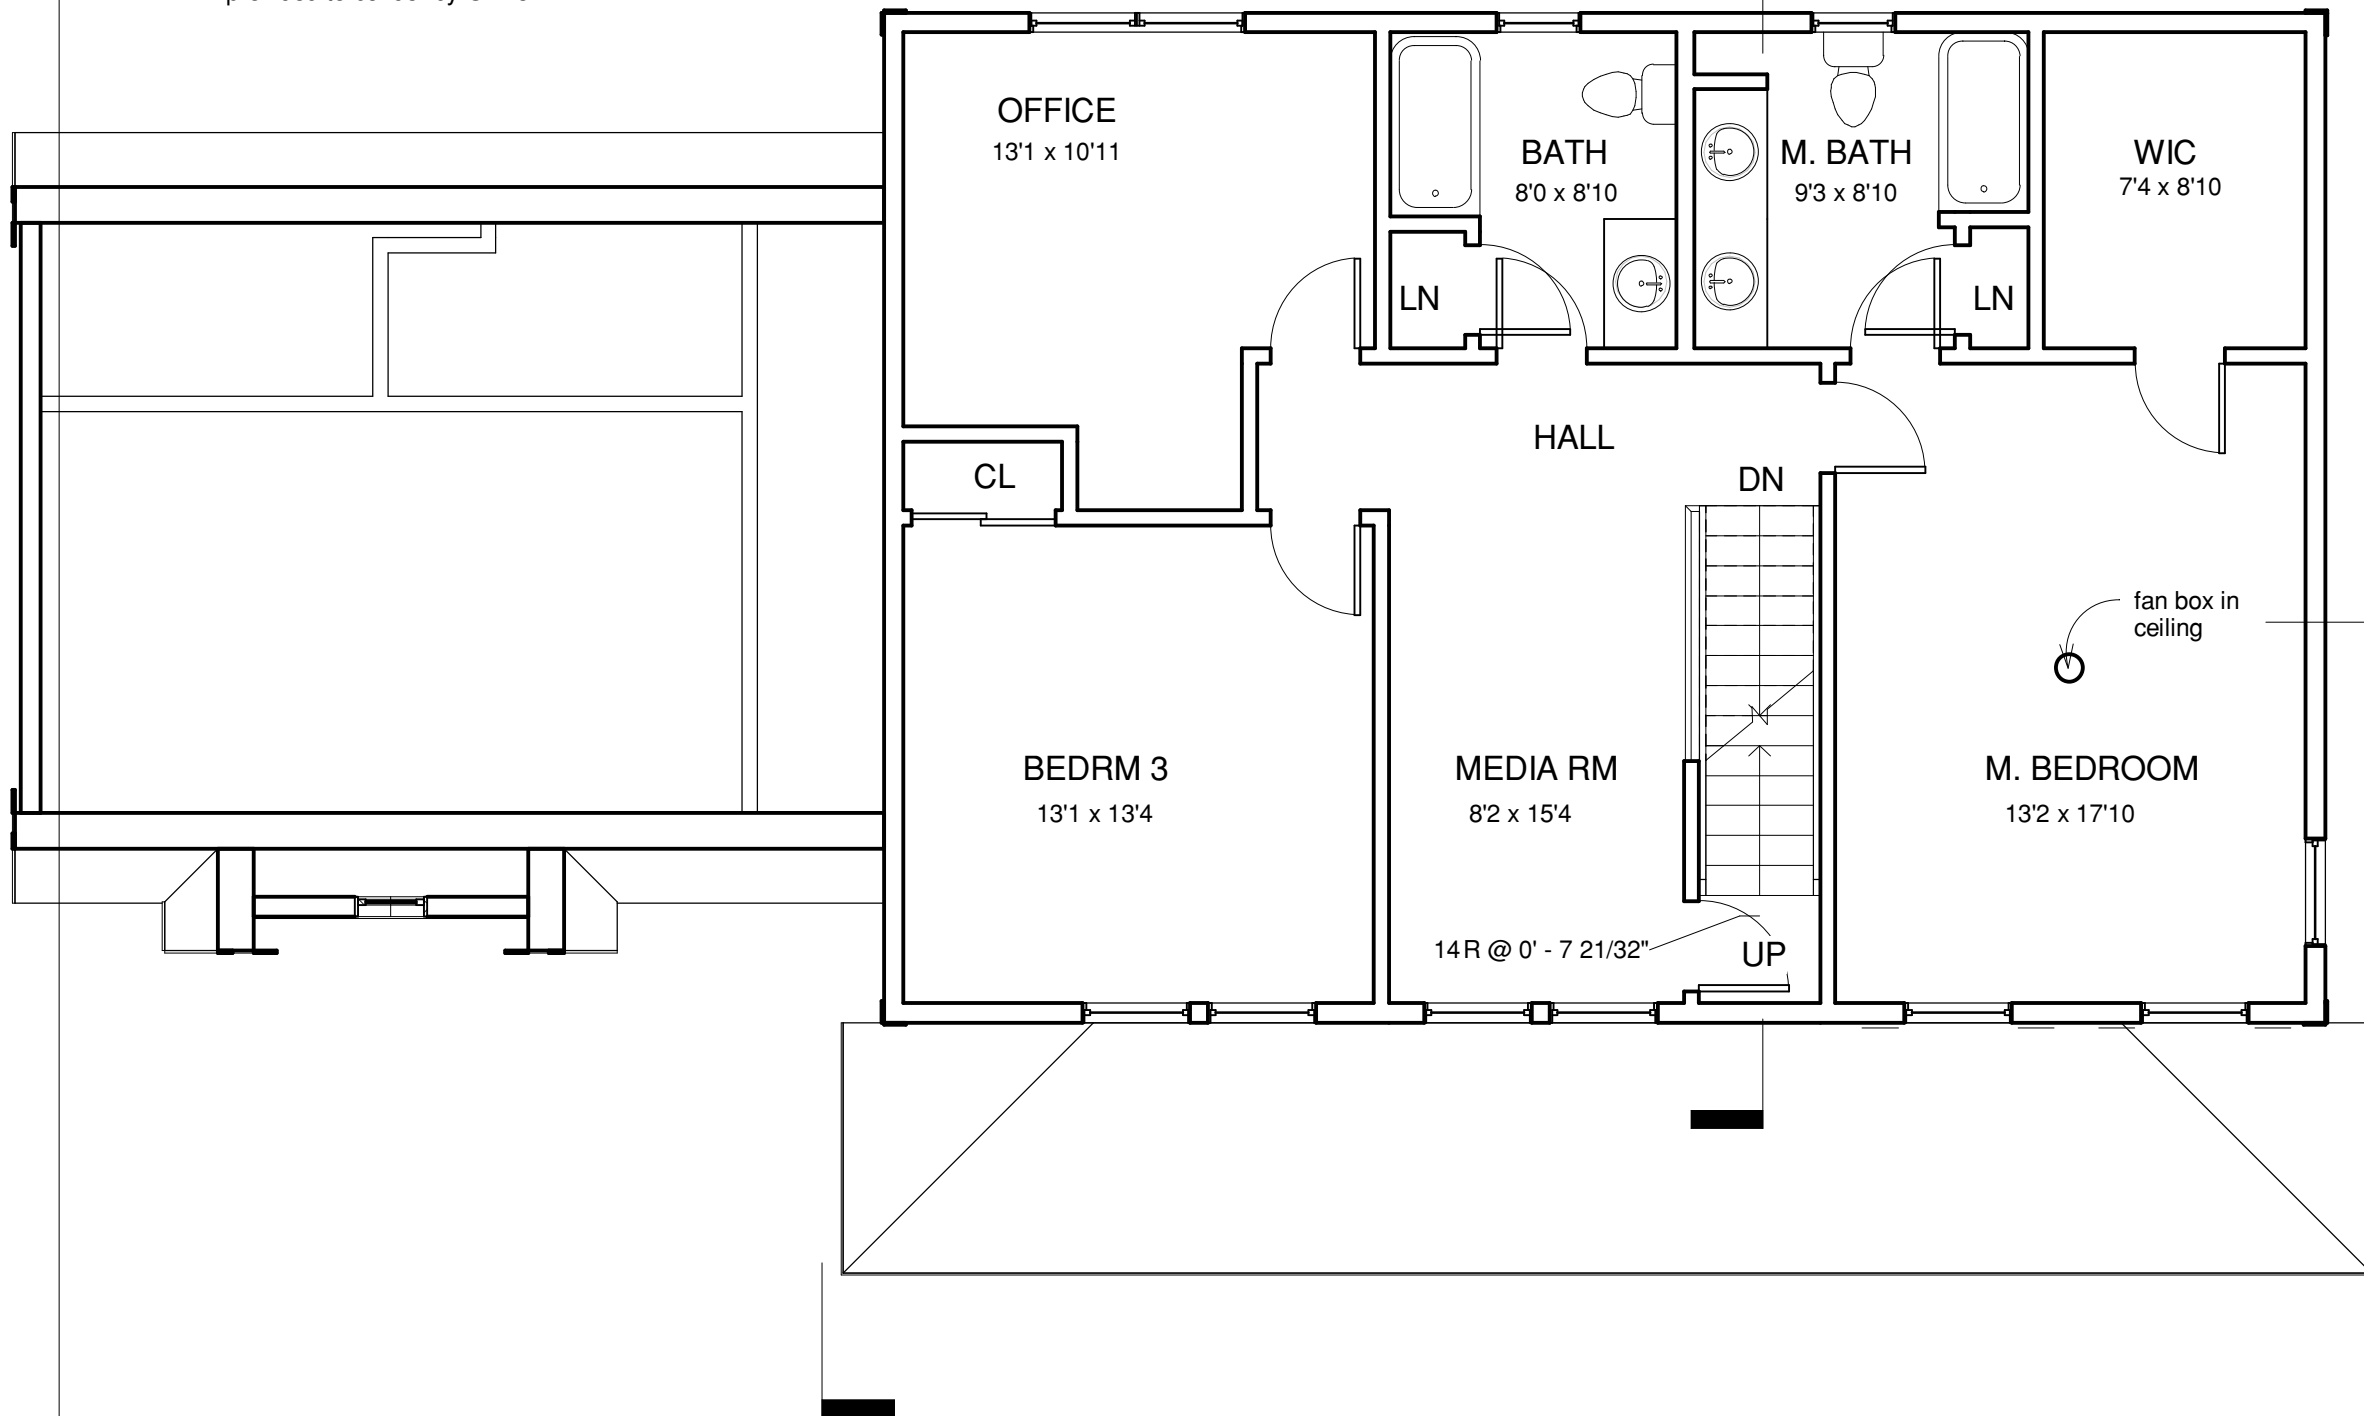

BuildAmerica

100 Cummings Center  
Beverly MA 01915

PROJECT

**WE-35 B**

Lot 35  
Winnepesaukee Drive

PROGRESS PRINT  
Not For Construction

Project No. 2004.27

Issue Date 01/27/05

SHEET TITLE

**02 Floor Plan**

**A102**

1 02 Floor  
3/16" = 1'-0"